




section A-A, M1:100

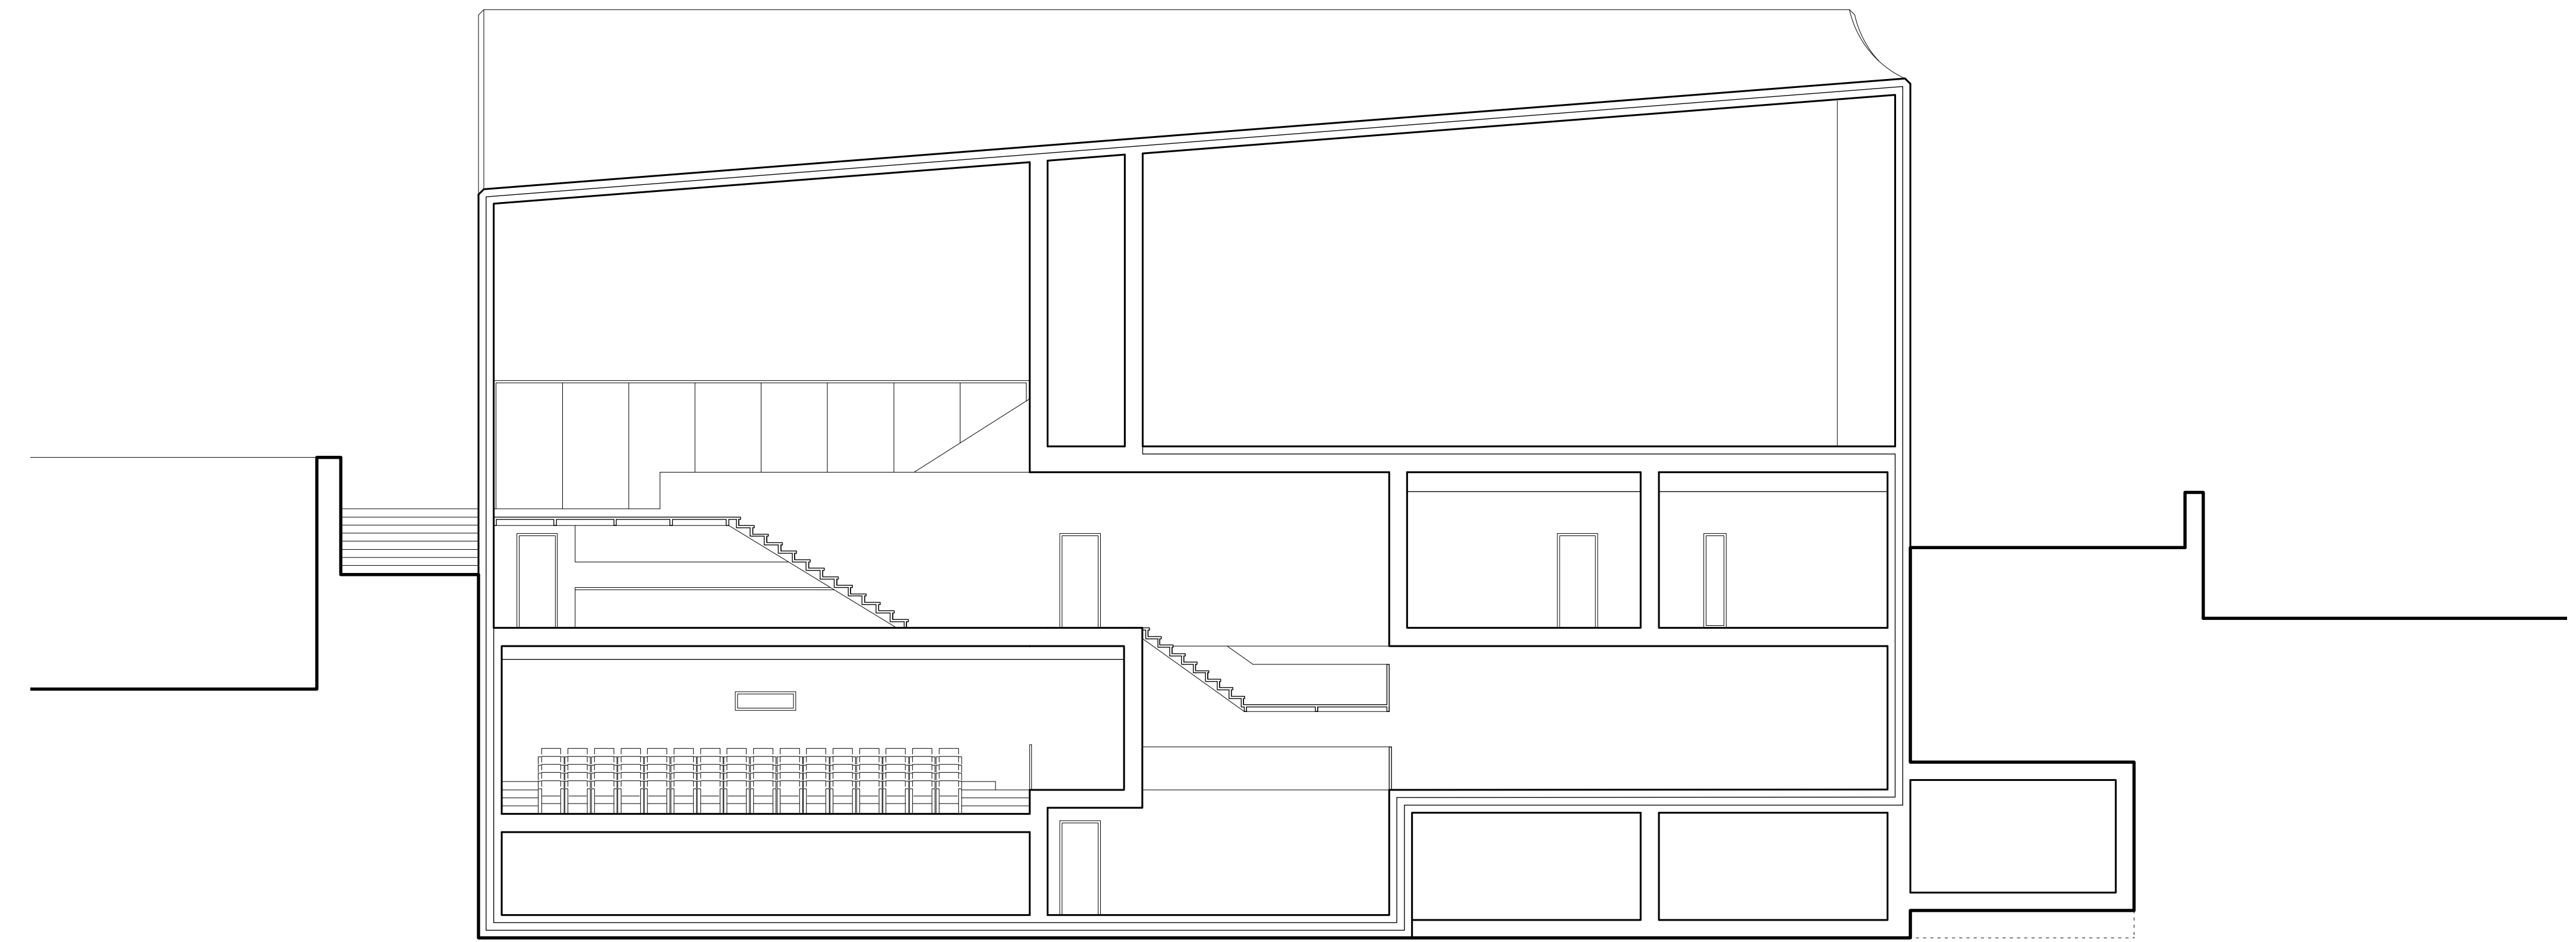

section B-B, M1:100

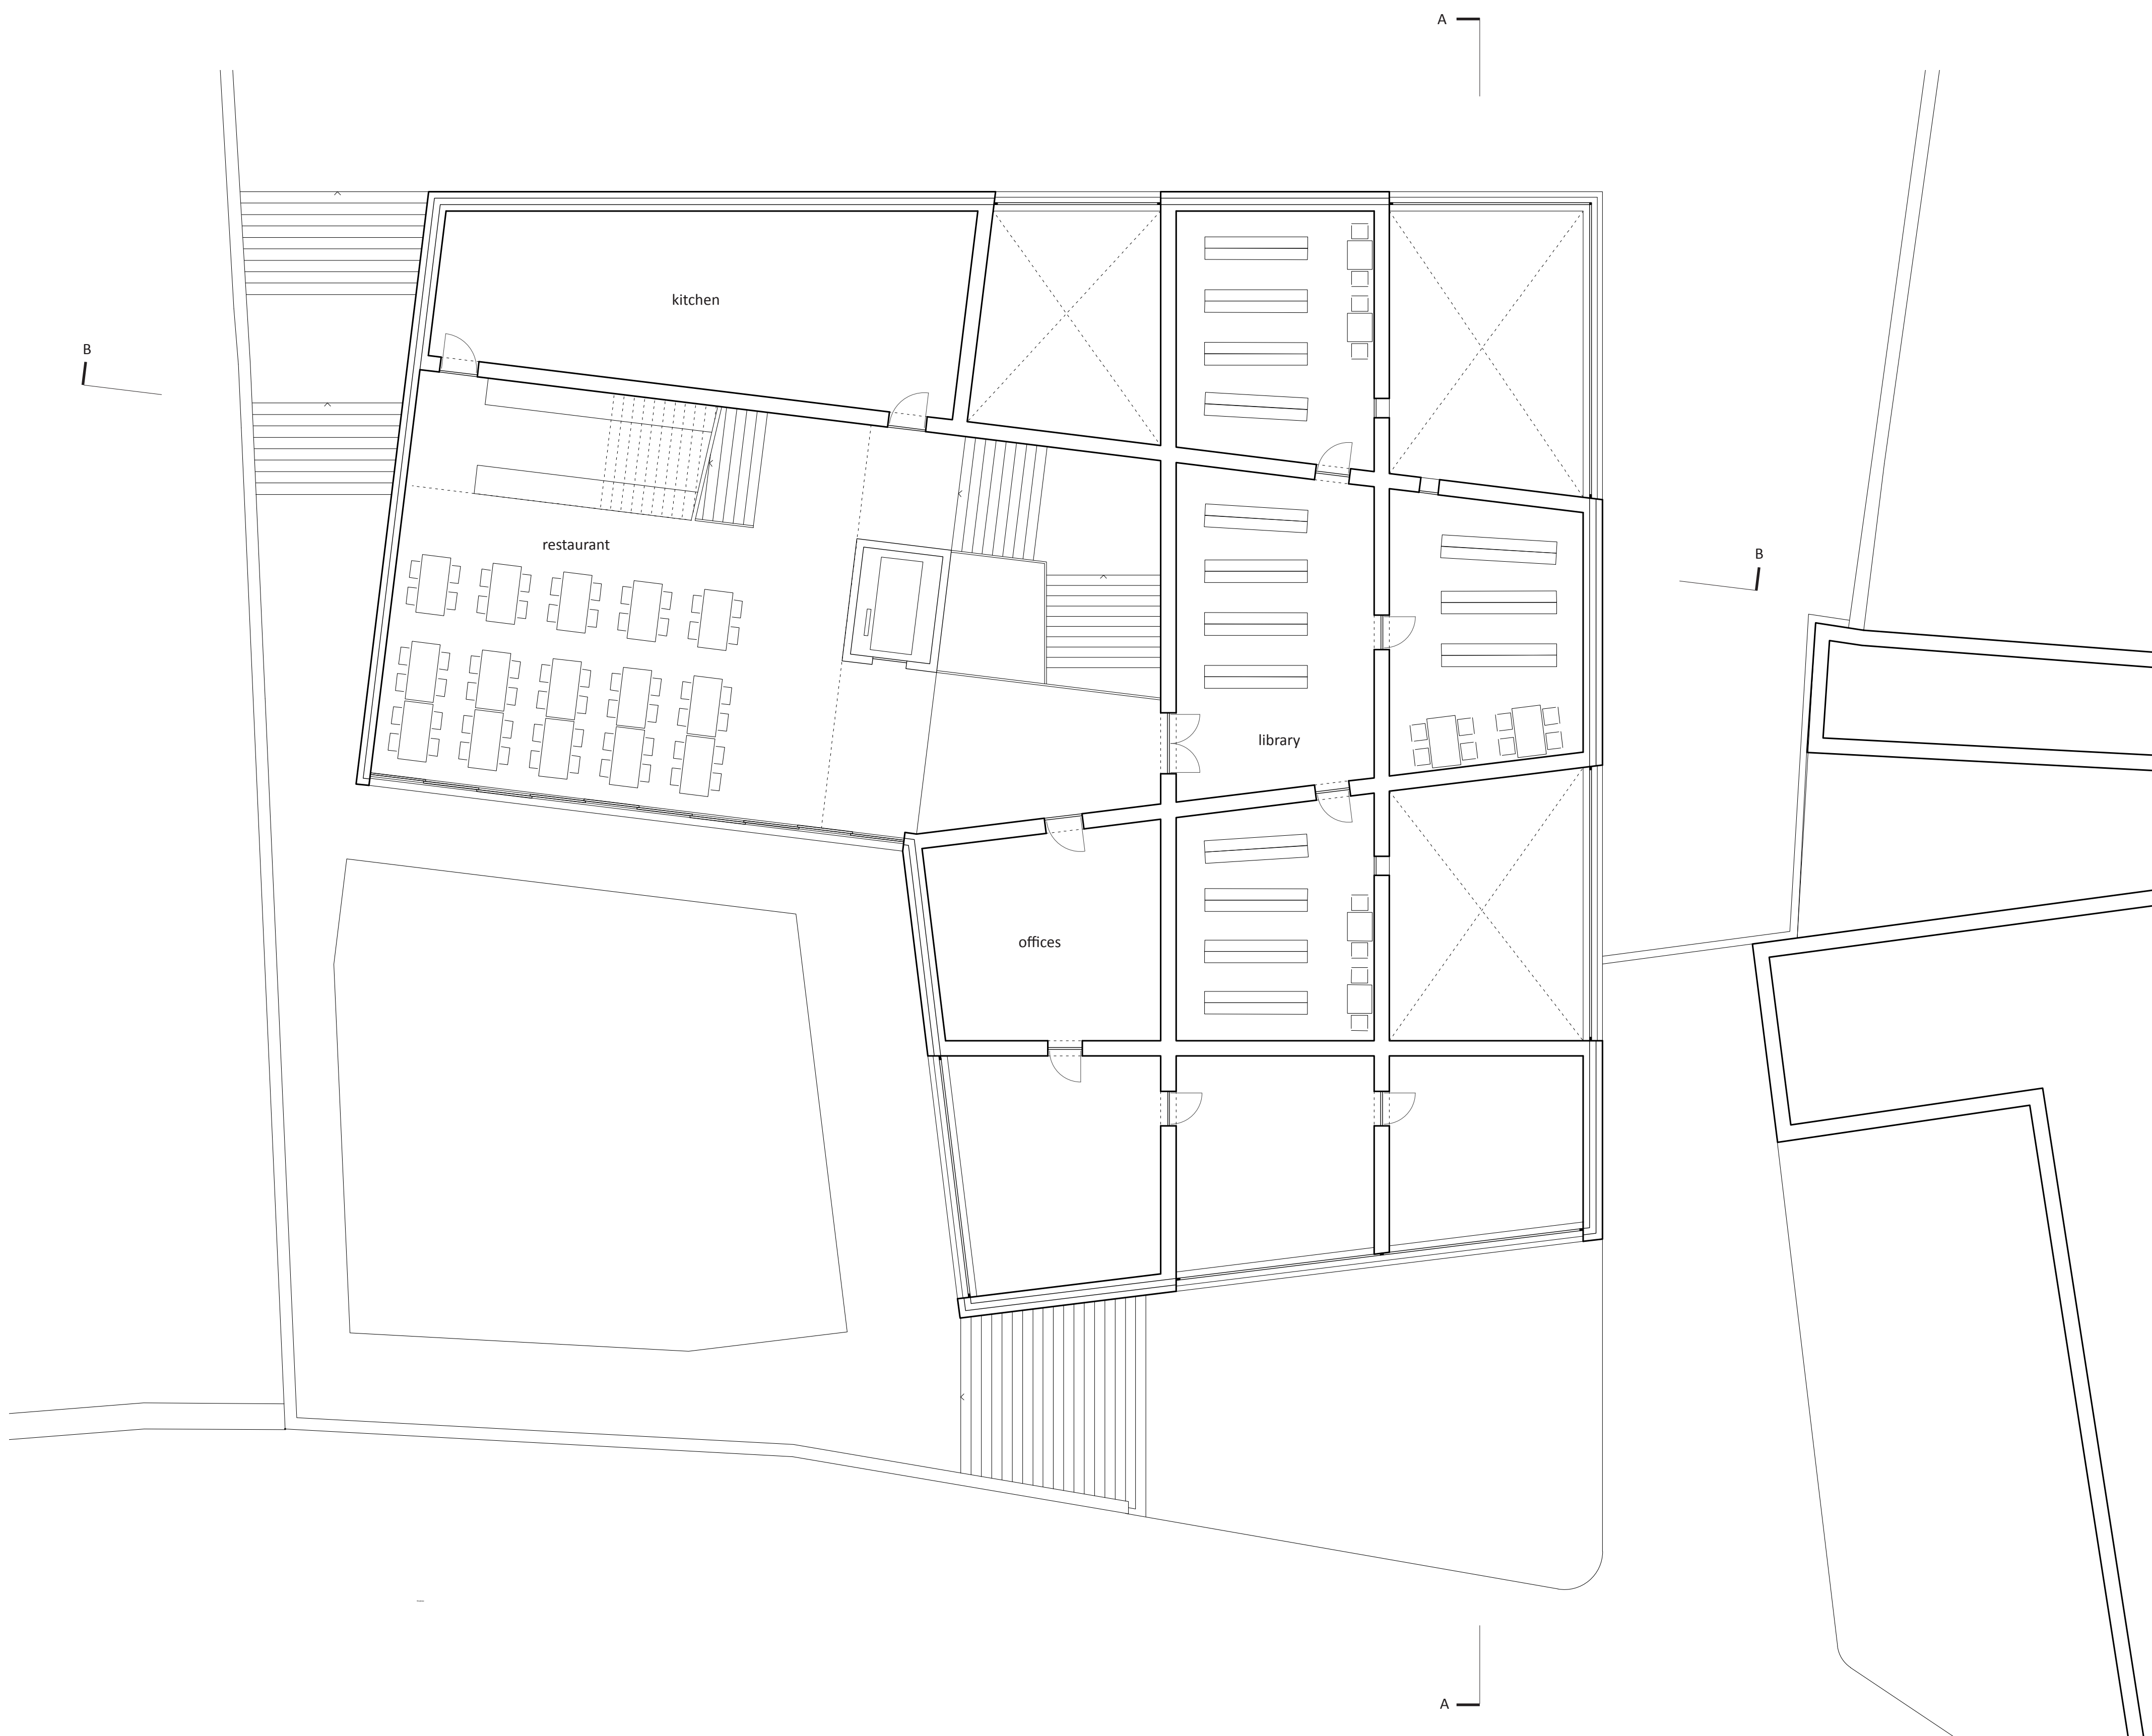

layout first floor, M1:100

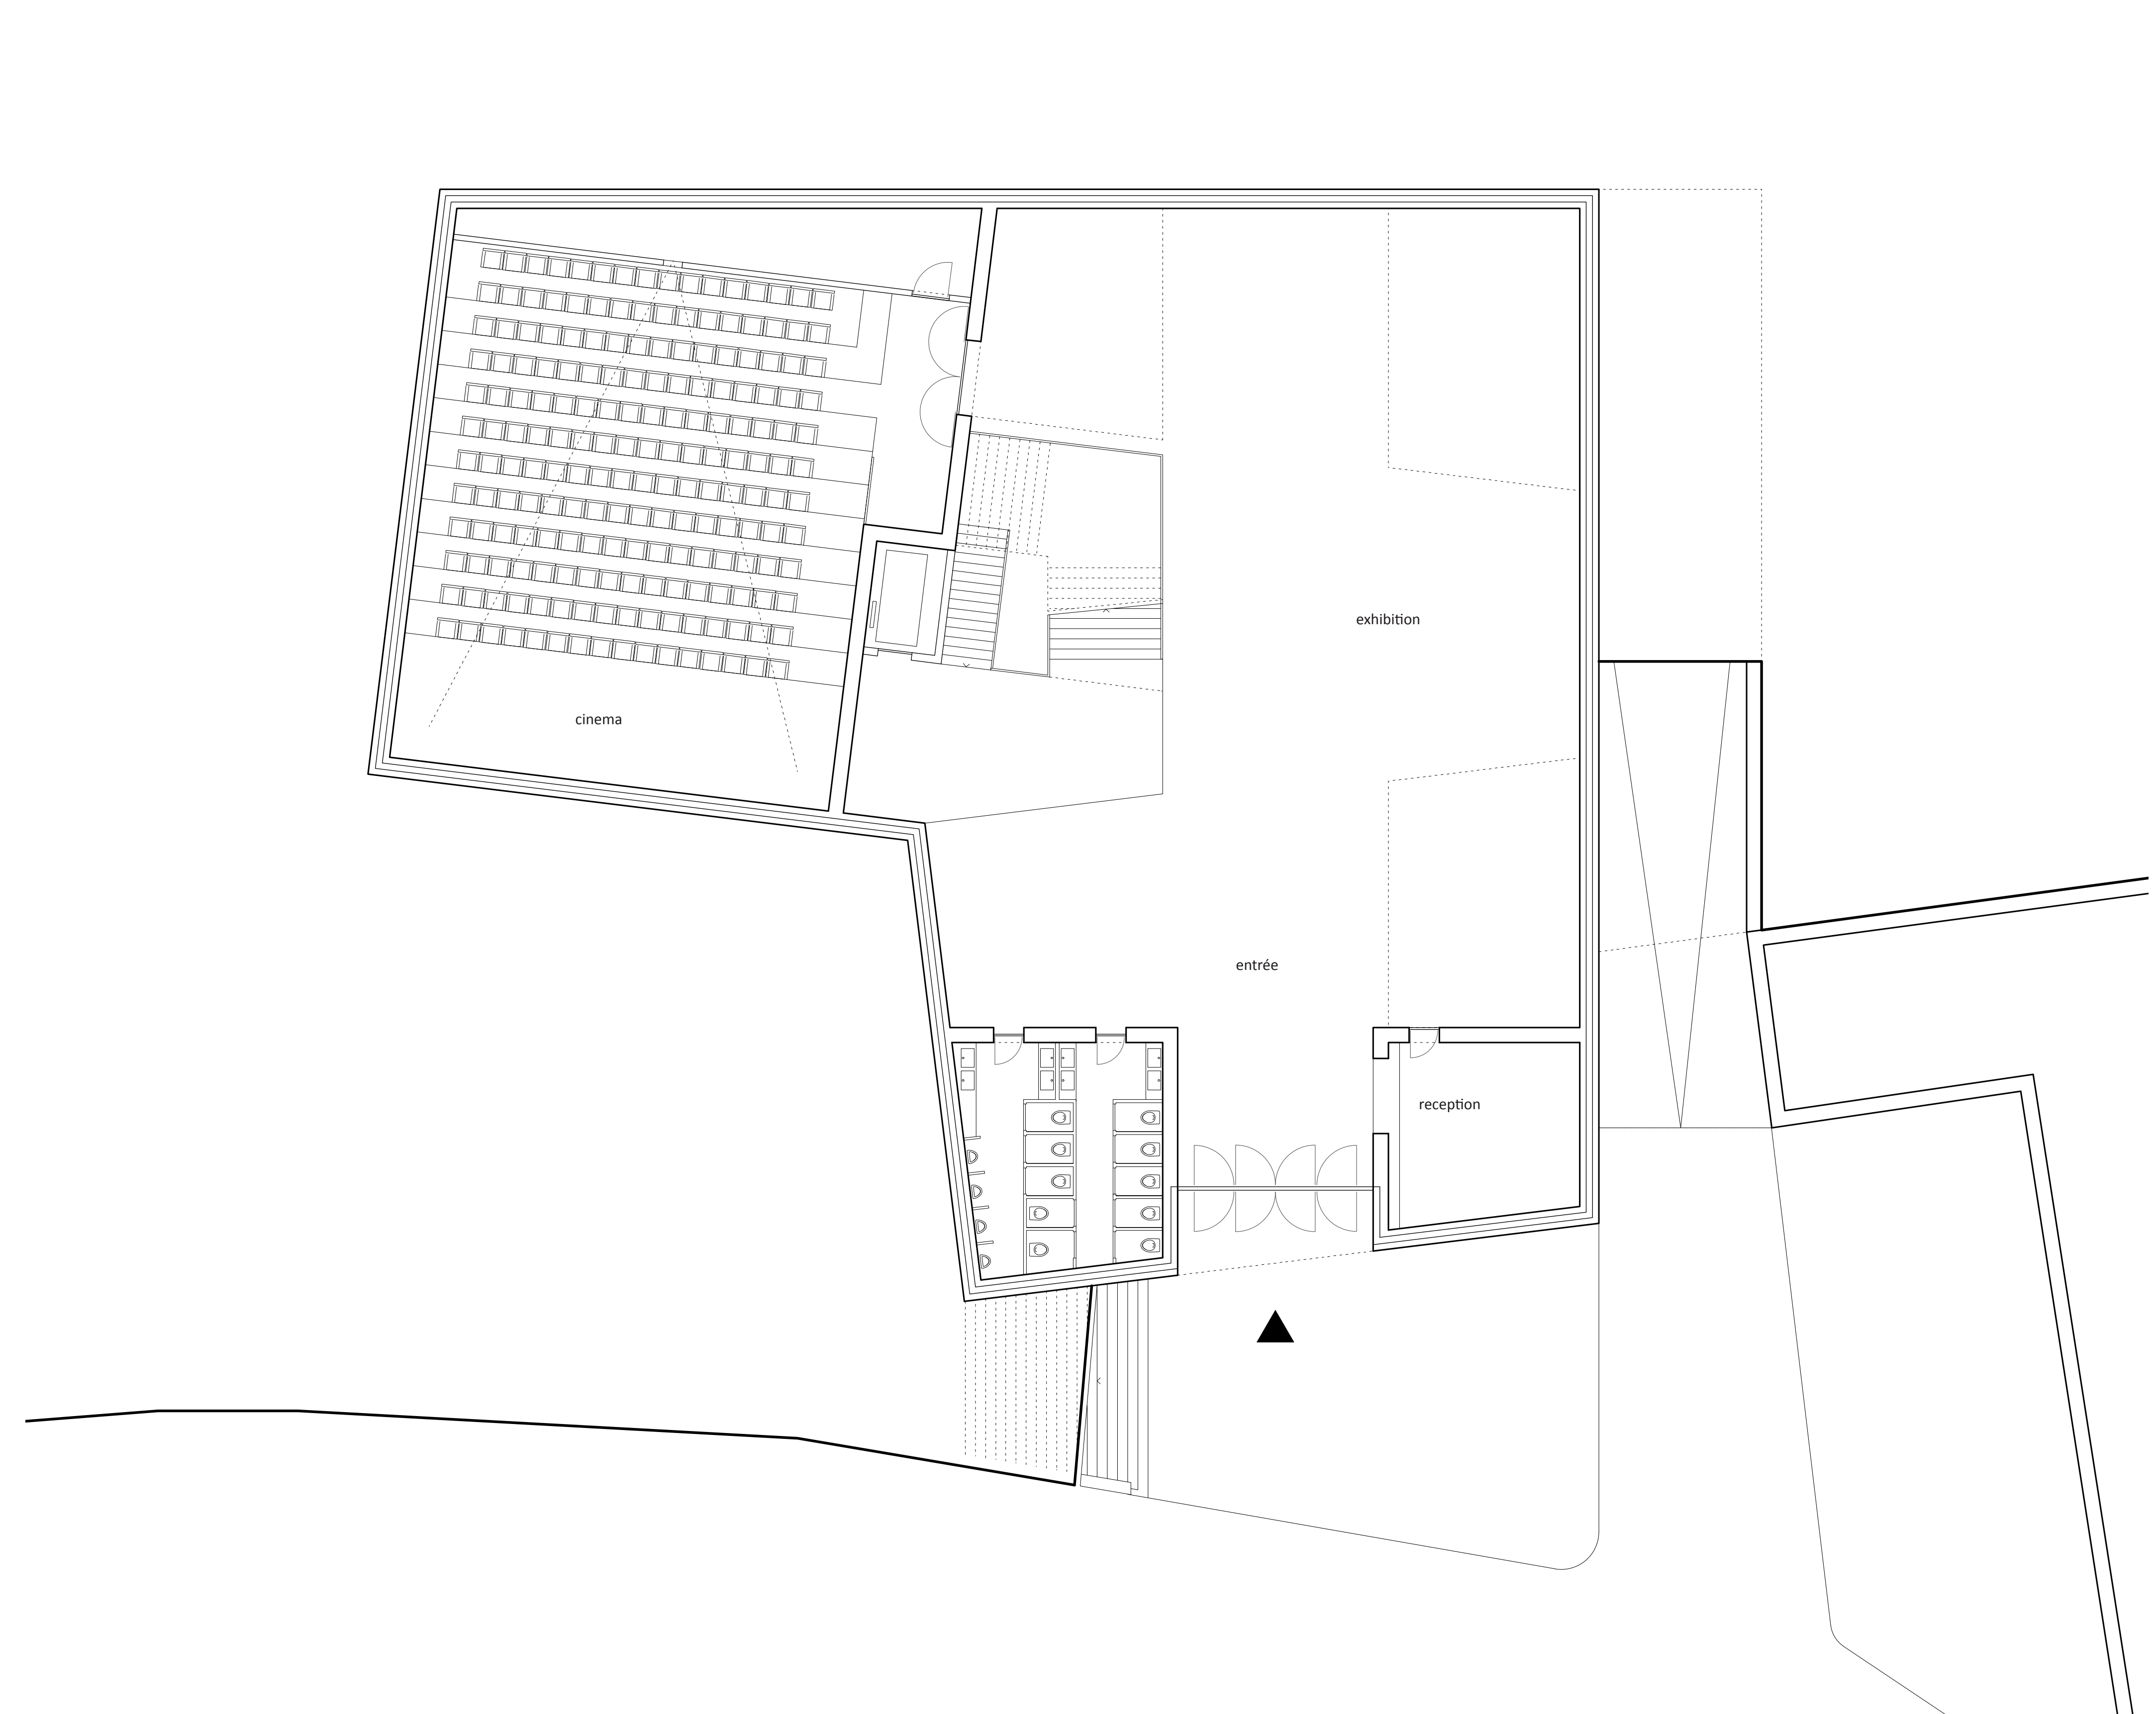

layout ground floor, M1:100