



layout second floor, M1:100

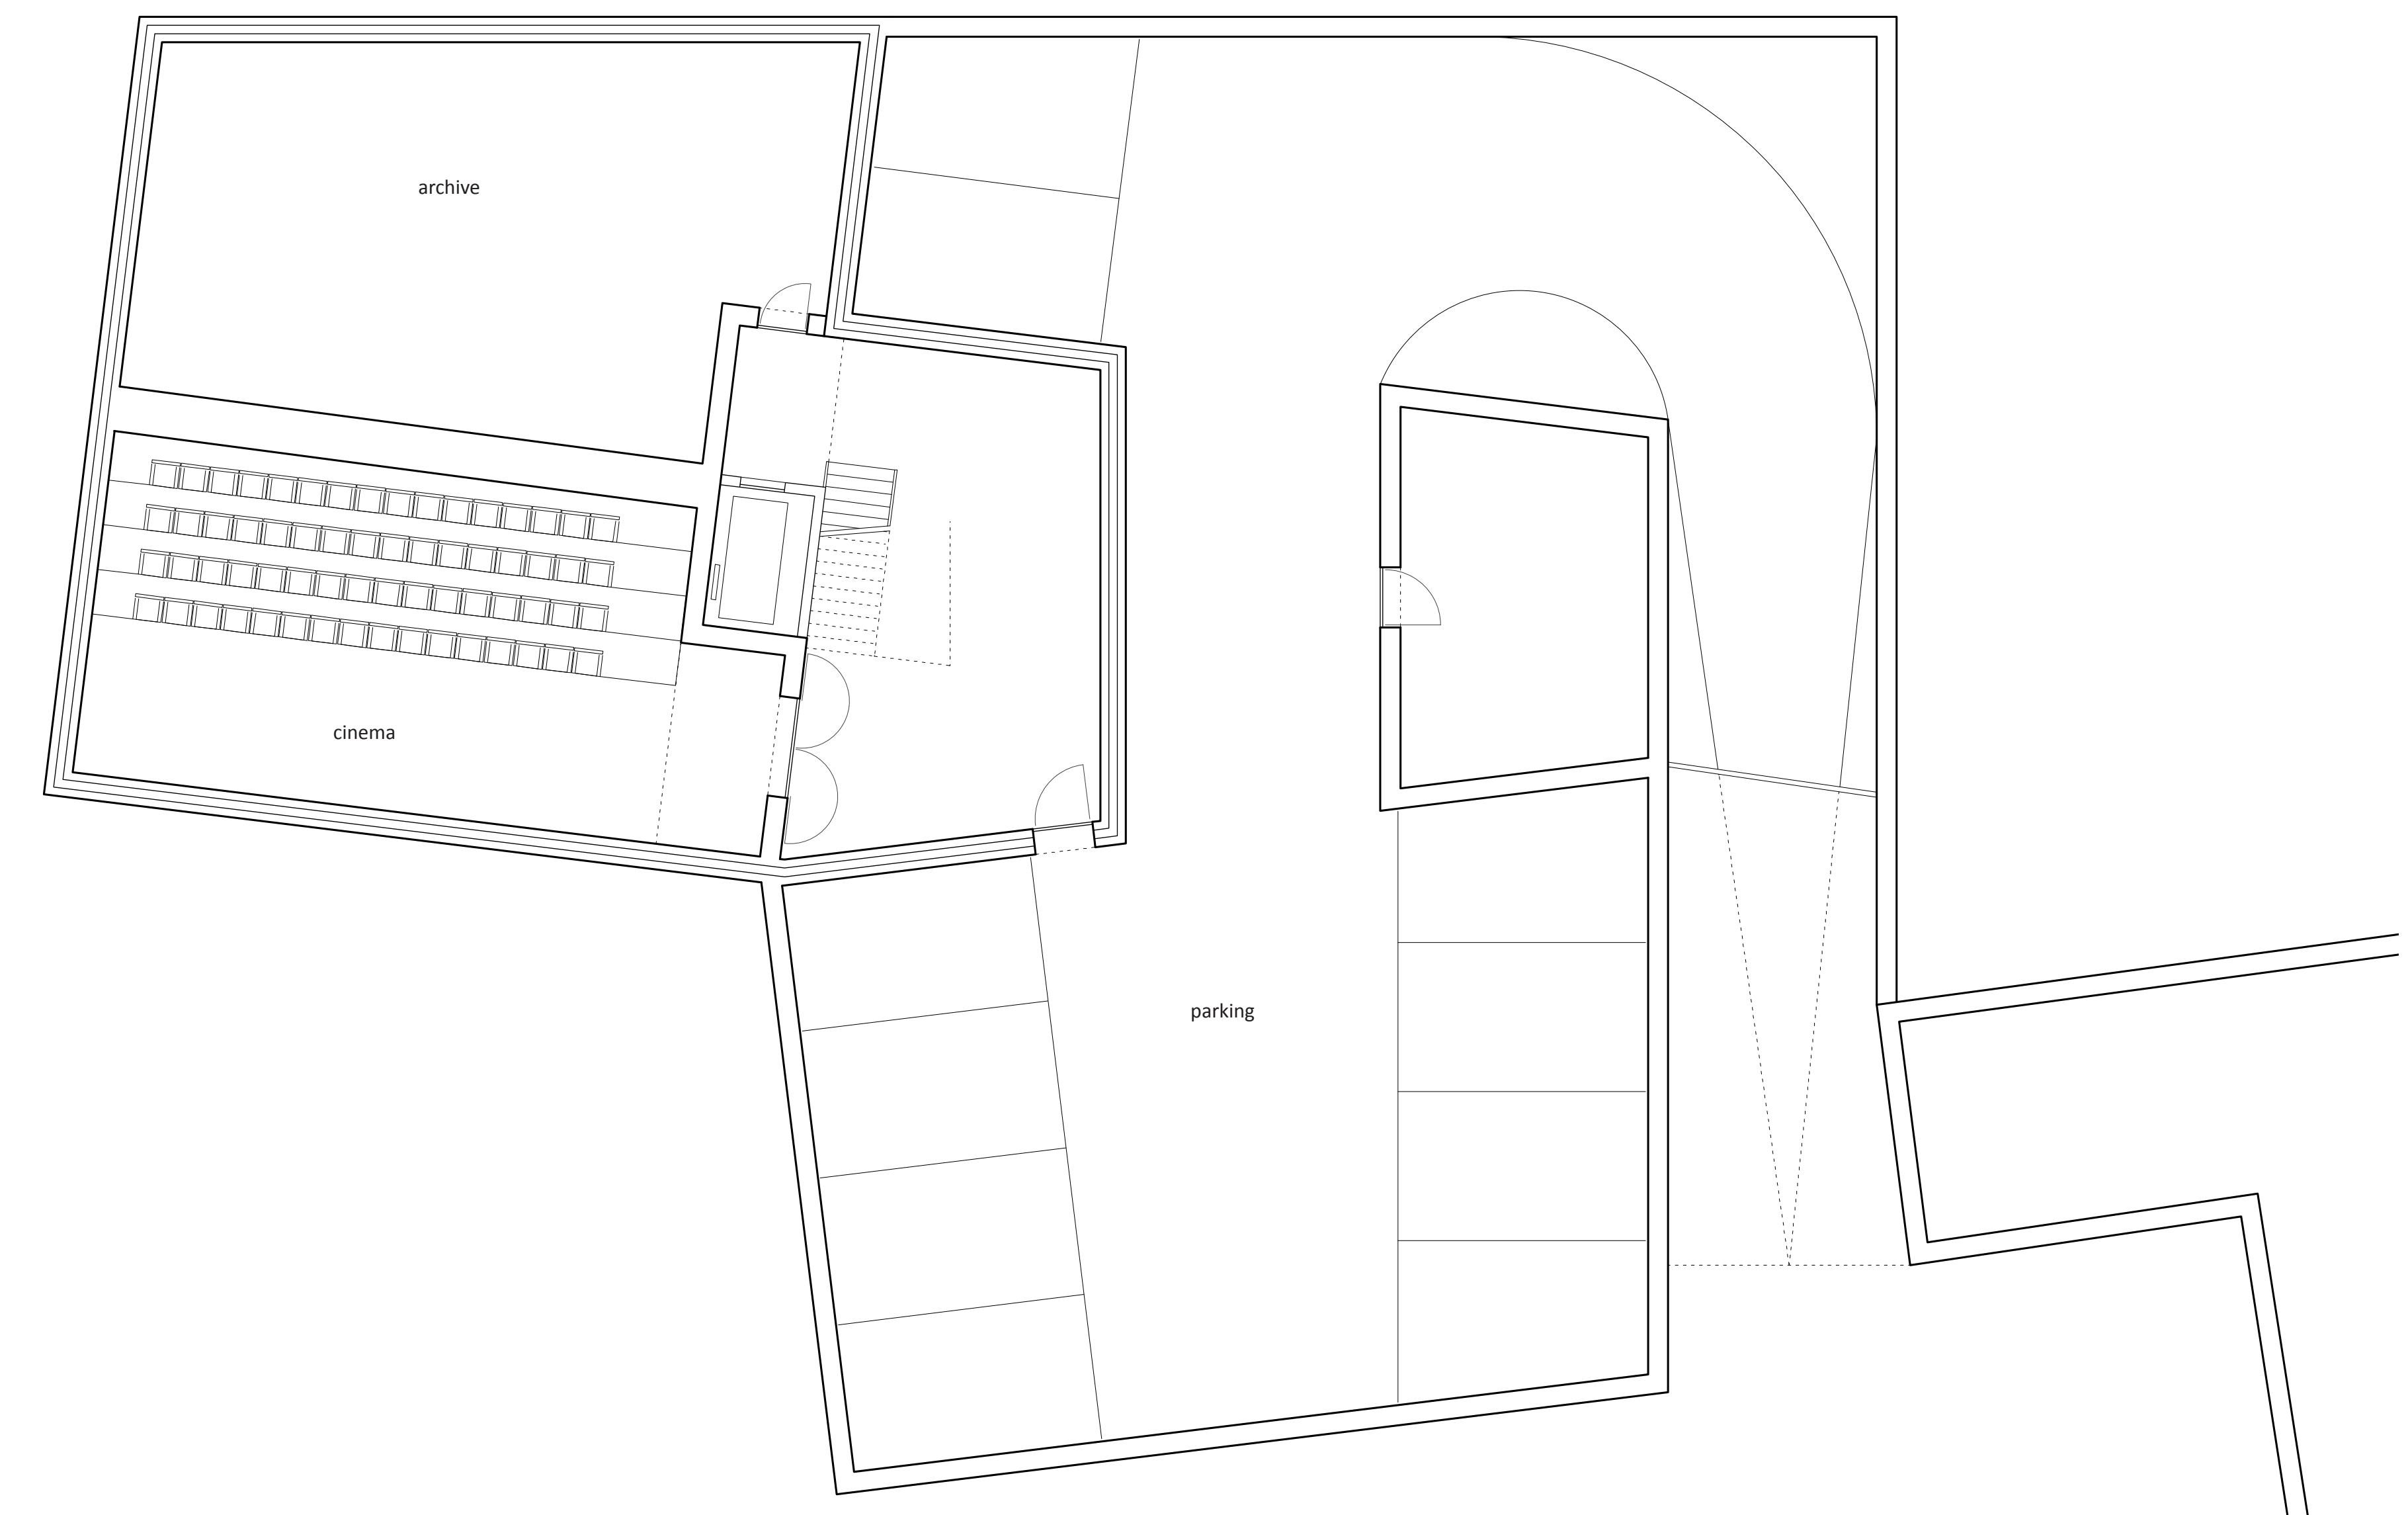

layout basement, M1:100

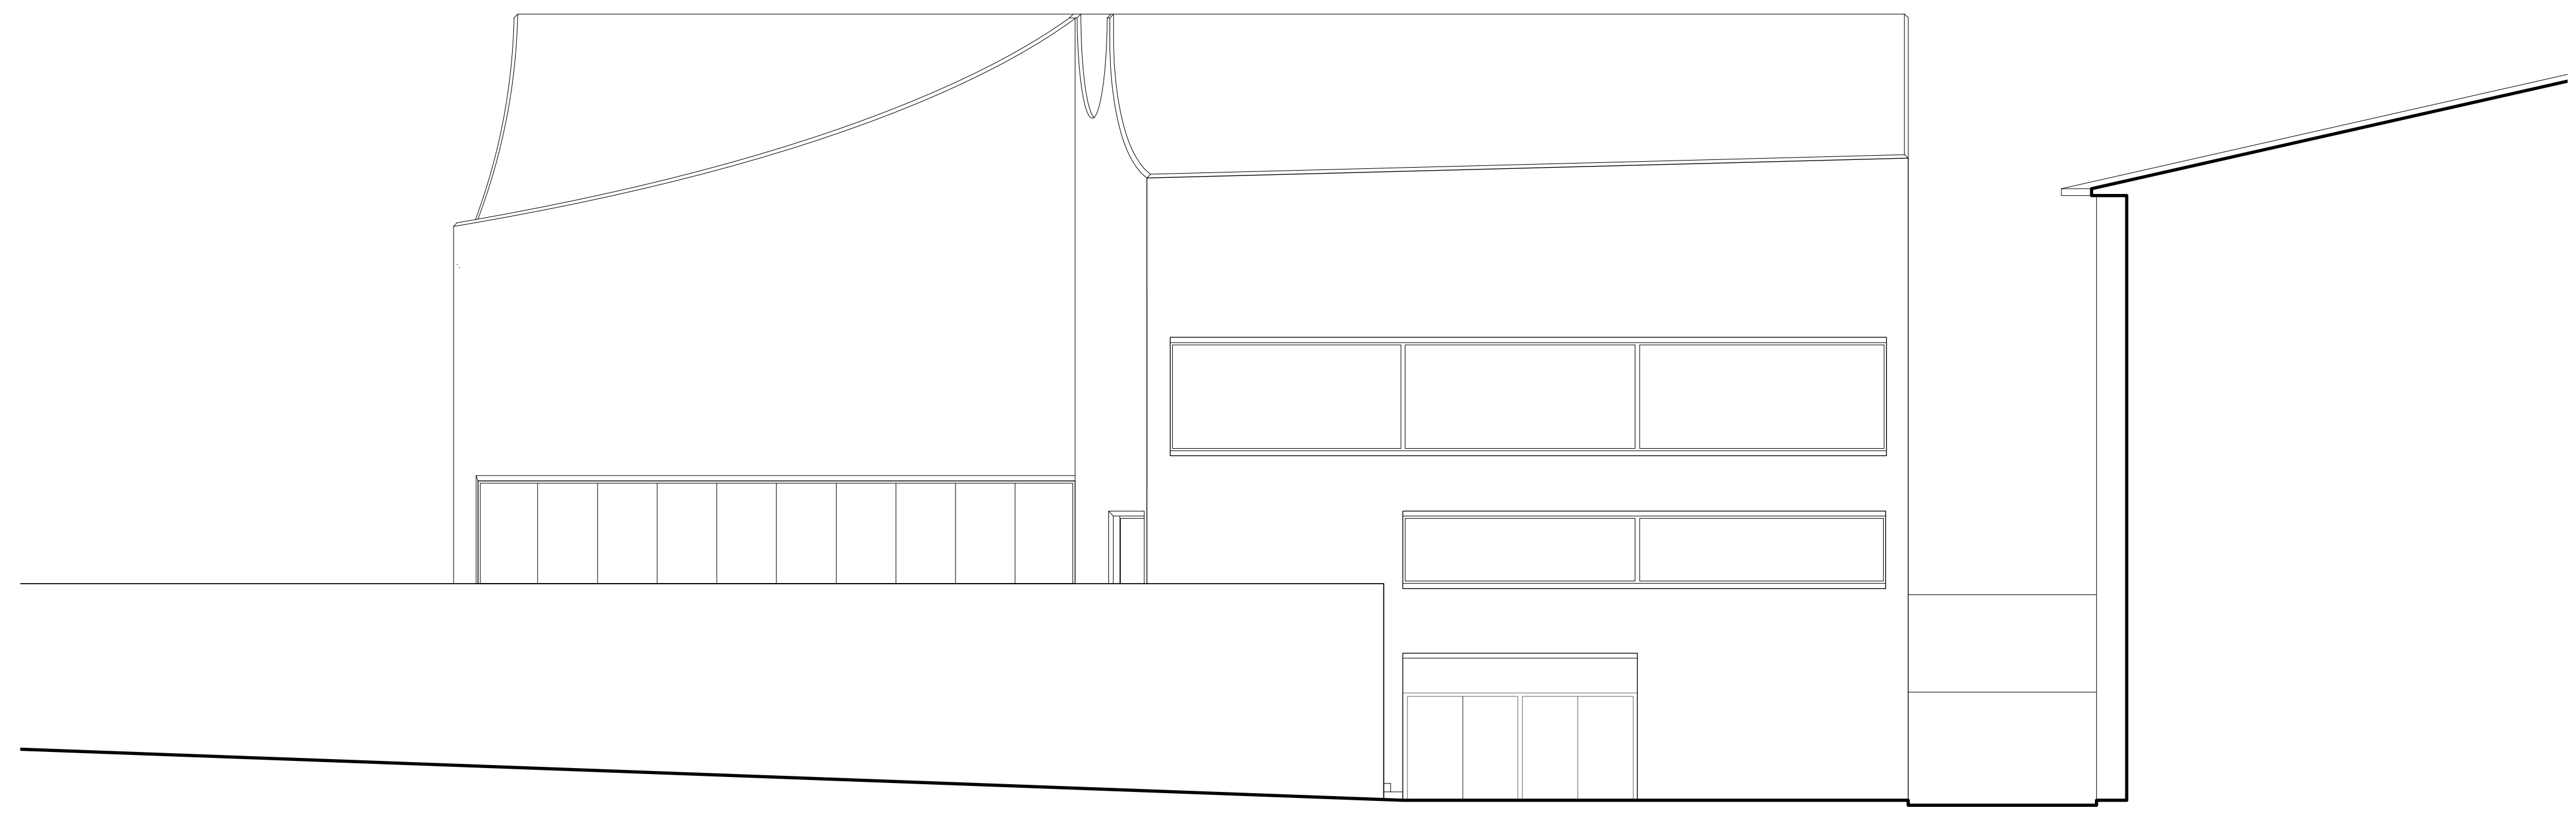

elevation, M1:100